


Cabinet Specification

LULU

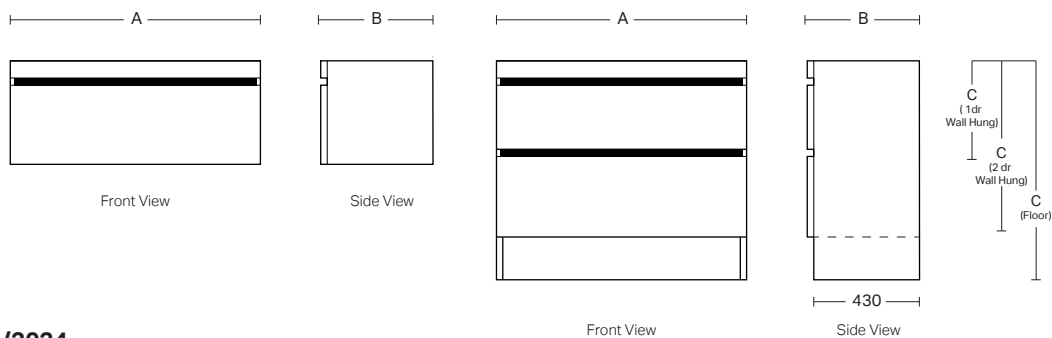

Lulu			
Description	A	B	C
<input type="checkbox"/> Lulu Wall 750 1dr	744	455	400
<input type="checkbox"/> Lulu Wall 750 2dr	744	455	650
<input type="checkbox"/> Lulu Floor 750 2dr	744	455	800
<input type="checkbox"/> Lulu Wall 900 1dr	894	455	400
<input type="checkbox"/> Lulu Wall 900 2dr	894	455	650
<input type="checkbox"/> Lulu Floor 900 2dr	894	455	800
<input type="checkbox"/> Lulu Wall 1200 1dr	1194	455	400
<input type="checkbox"/> Lulu Wall 1200 2dr	1194	455	650
<input type="checkbox"/> Lulu Floor 1200 2dr	1194	455	800
<input type="checkbox"/> Lulu Wall 1200 1d 1dr	1194	455	400
<input type="checkbox"/> Lulu Wall 1200 1d 2dr	1194	455	650
<input type="checkbox"/> Lulu Floor 1200 1d 2dr	1194	455	800
<input type="checkbox"/> Lulu Wall 1200 Double 2dr	1194	455	400
<input type="checkbox"/> Lulu Wall 1200 Double 4dr	1194	455	650
<input type="checkbox"/> Lulu Floor 1200 Double 4dr	1194	455	800




Revised: 04/2024

St Michel Industries Ltd, PO Box 21 122, Henderson, Auckland | Phone: 09 837 4276 | www.stmichel.co.nz


Plumbing Positions

PLEASE NOTE: With wall hung vanities, we suggest you adjust the measurements to suit your individual height preference

Lulu 750, 900, 1200 Centre

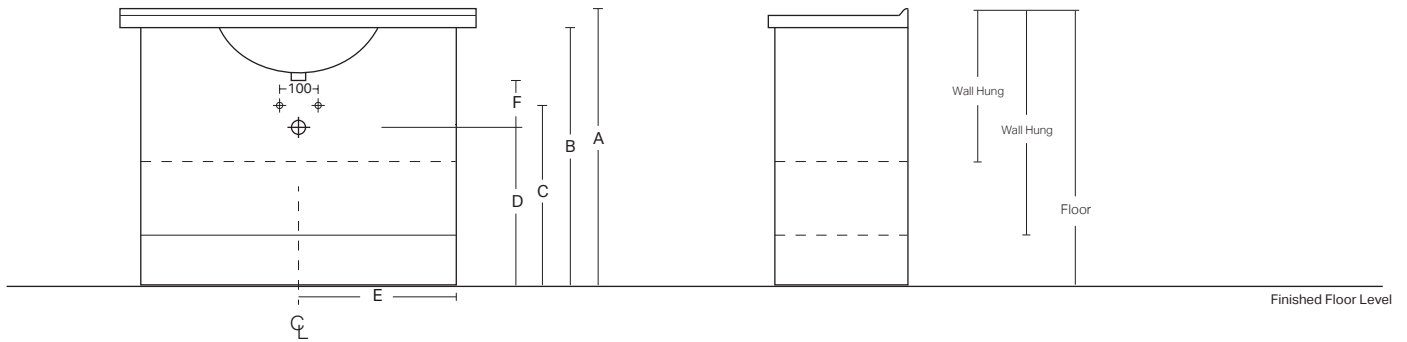

Lulu 1200 Double

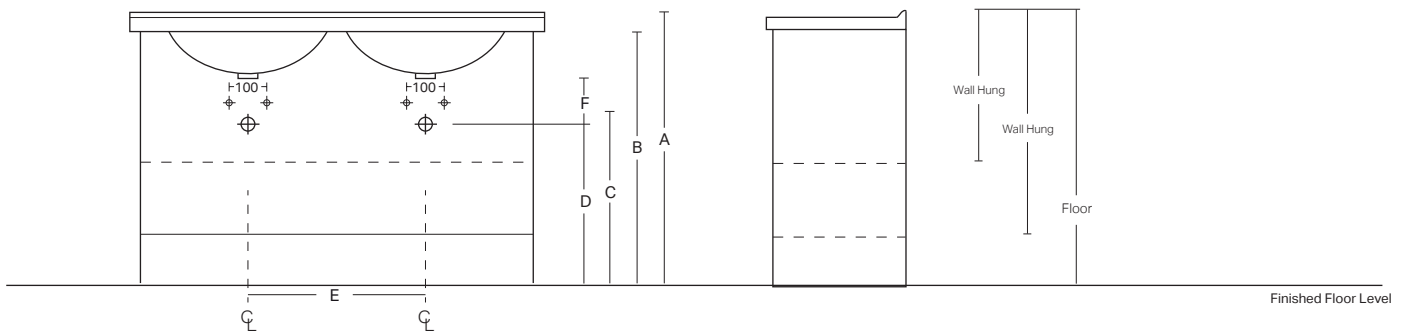

Description	Basin Size	Basin Type	A (Basin Top)	B (Cabinet Height)	C	D	E	F
Palo	Single 750, 900, 1200	Mineral Cast	850	800	630	560	⌀ Basin	110
Rubik	Single 750, 900, 1200	Ceramic	820	800	590	530	⌀ Basin	110
Rubik	Double 1200	Ceramic	820	800	590	530	600	110

Standard Supply		<p>If you increase or decrease height of basin (i.e. dimension A) then C + D dimensions must be amended accordingly.</p> <p>F measurement is bottom of basin outlet to centre of wall waste pipe - if another waste trap is used, you will have to confirm F measurement suits or adjust accordingly.</p> <p>NOTE: Waste outlet positioned for standard chrome bottletrap and pop-up basin waste.</p>
Tap Hole	1	
Colour	White	
Integral Overflow	YES	